



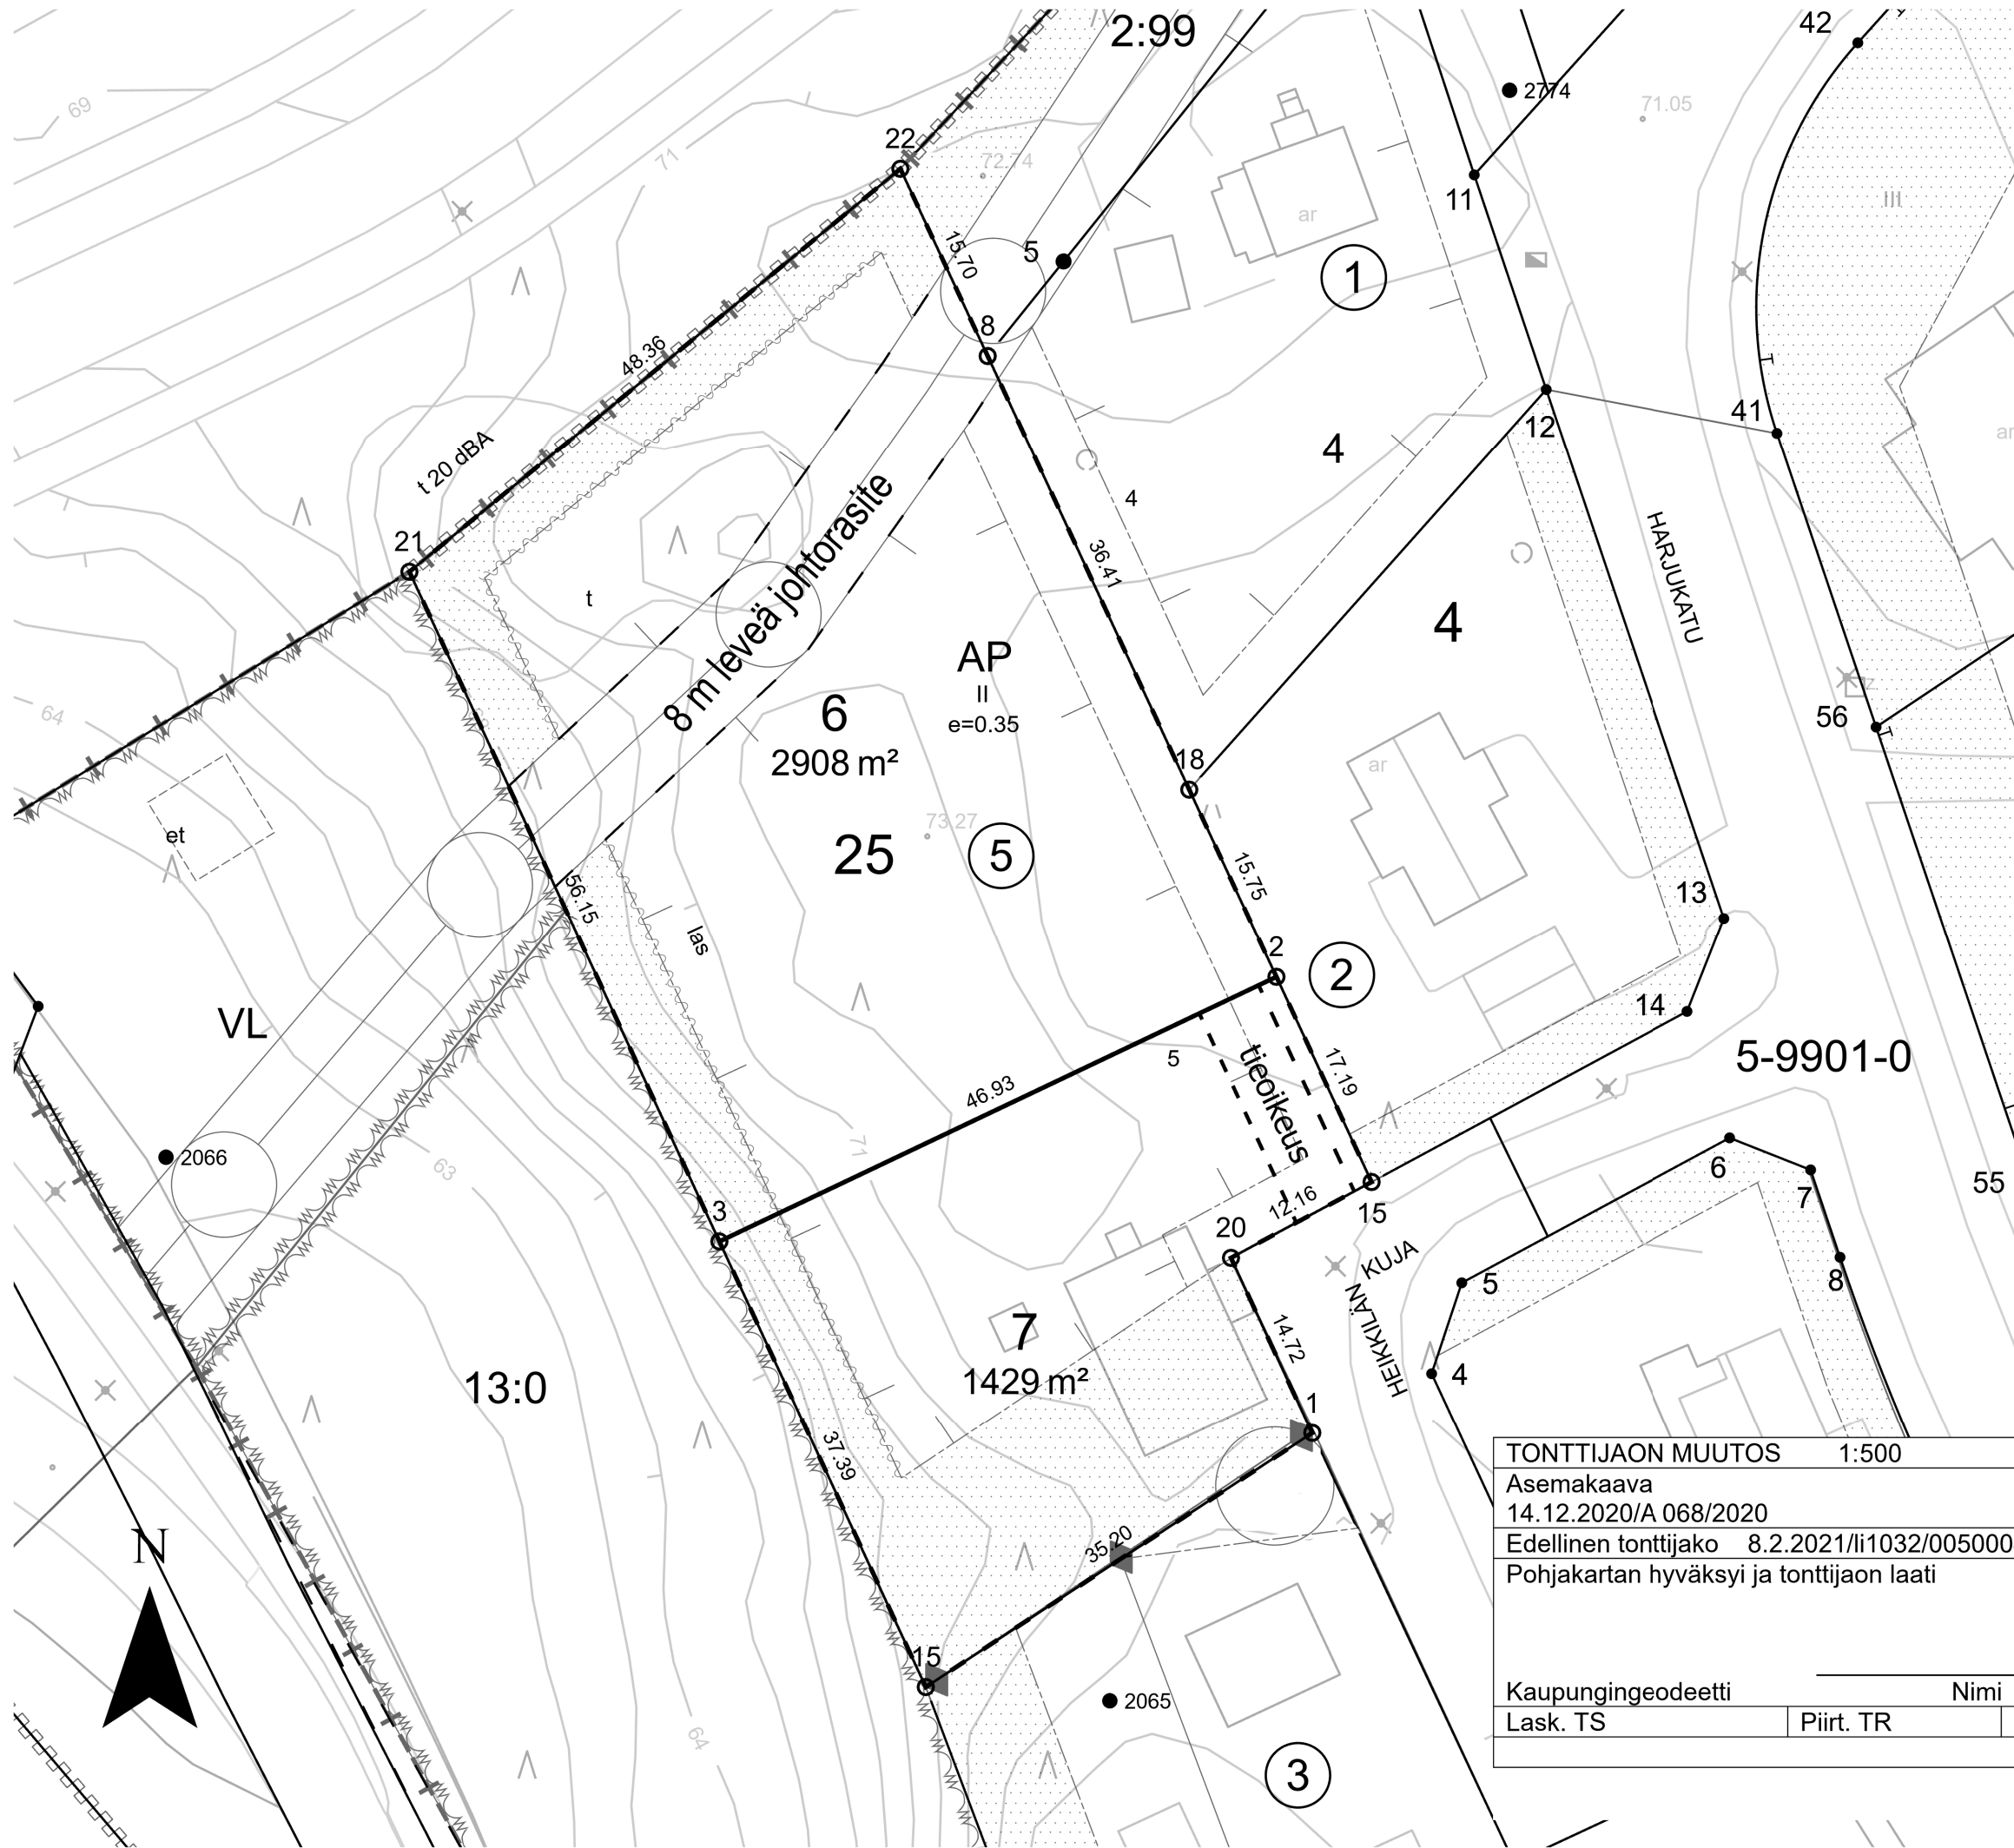

N:o	Yht. m2	Kiinteistö
6	2908	790-5-4-5
7	1429	790-5-4-5

N:o	X	Y
1	6802377,005	23495997,005
2	6802411,715	23495994,275
3	6802391,603	23495951,869
8	6802459,016	23495972,293
15	6802357,679	23495967,581
15	6802396,123	23496001,520
18	6802426,000	23495987,639
20	6802390,357	23495990,816
21	6802442,556	23495928,271
22	6802473,241	23495965,646

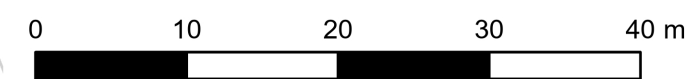

TONTTIJAON MUUTOS 1:500			SASTAMALA
Asemakaava			
14.12.2020/A 068/2020			
Edellinen tonttijako 8.2.2021/li1032/005000402			
Pohjakartan hyväksyi ja tonttijaon laati			Kaup.osa 5 MARTTILA
			Kortteli 4
			Tontit 6 ja 7
Kaupungeodeetti			Nimi
Lask. TS	Piirt. TR	Tark. AV	ETRS89-GK23